


NOTE:
 DRIVEWAY GRADE SHOULD RISE FROM THE GUTTER LINE TO PREVENT RUNOFF FROM ENTERING DRIVEWAY, UNLESS CATCH BASINS IN STREET ARE PROVIDED TO CAPTURE THE RUNOFF.

- NOTES:**
1. PAVING MUST EXTEND INTO SITE AT LEAST 25 FEET FROM EDGE OF PAVEMENT.
 2. ACCESSIBLE RAMPS PER CURB RETURN REQUIRED.

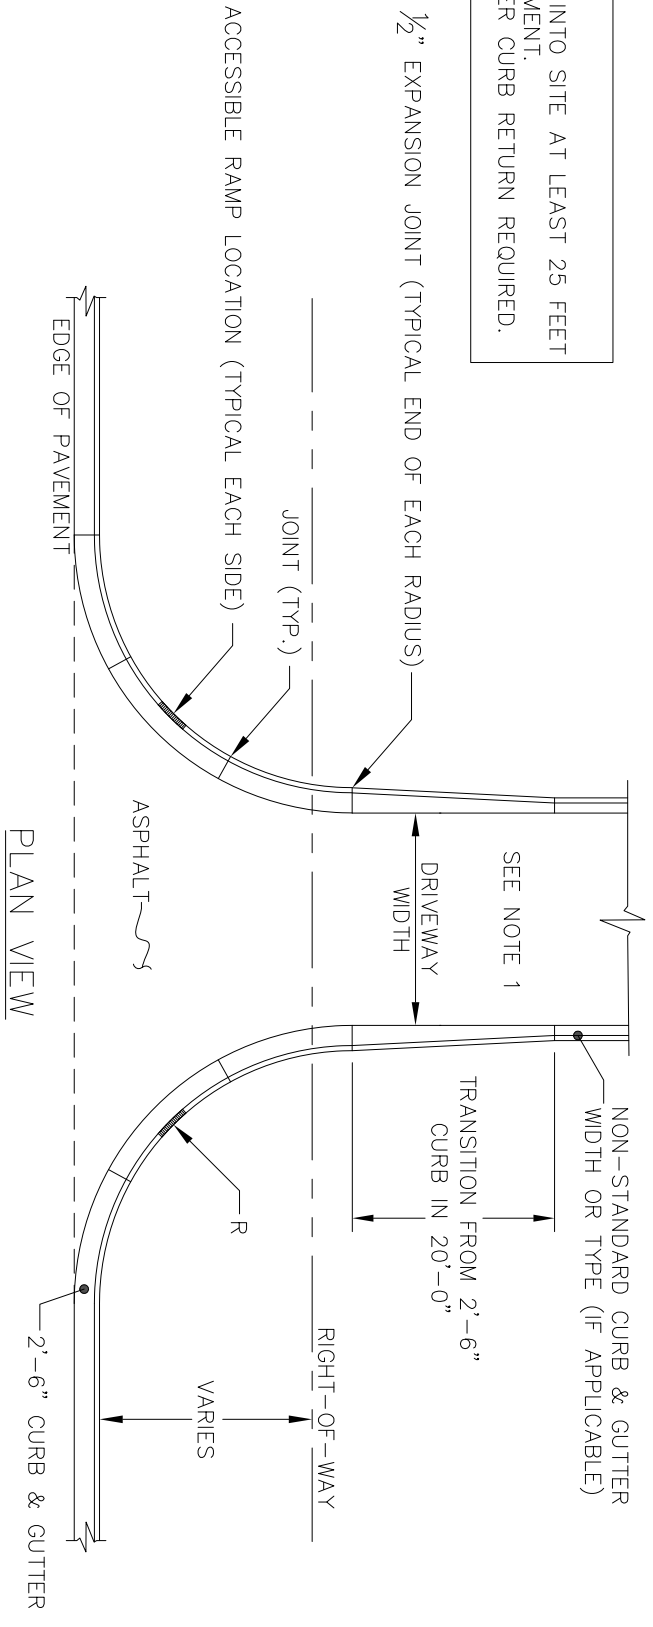

DATE: 05/19/2023

SCALE: NOT TO SCALE **WD DWG. NO. 02G**

City of Hendersonville Engineering Department
 305 Williams Street
 Hendersonville, NC 28792
 (828) 697-3000 (office)
www.cityofhendersonville.org

DRIVEWAY APRON AND GRADES TYPE III

